


OF PROPAC  
TO OTHERS OR REPRODUCED IN ANY MANNER OR USED FOR ANY PURPOSE WHATSOEVER WITHOUT THE WRITTEN CONSENT  
OF PROPAC  
THE DESIGN IT COVERS ARE CONFIDENTIAL AND THE PROPERTY OF PROPAC SYSTEMS LTD. AND SHALL NOT BE DISCLOSED

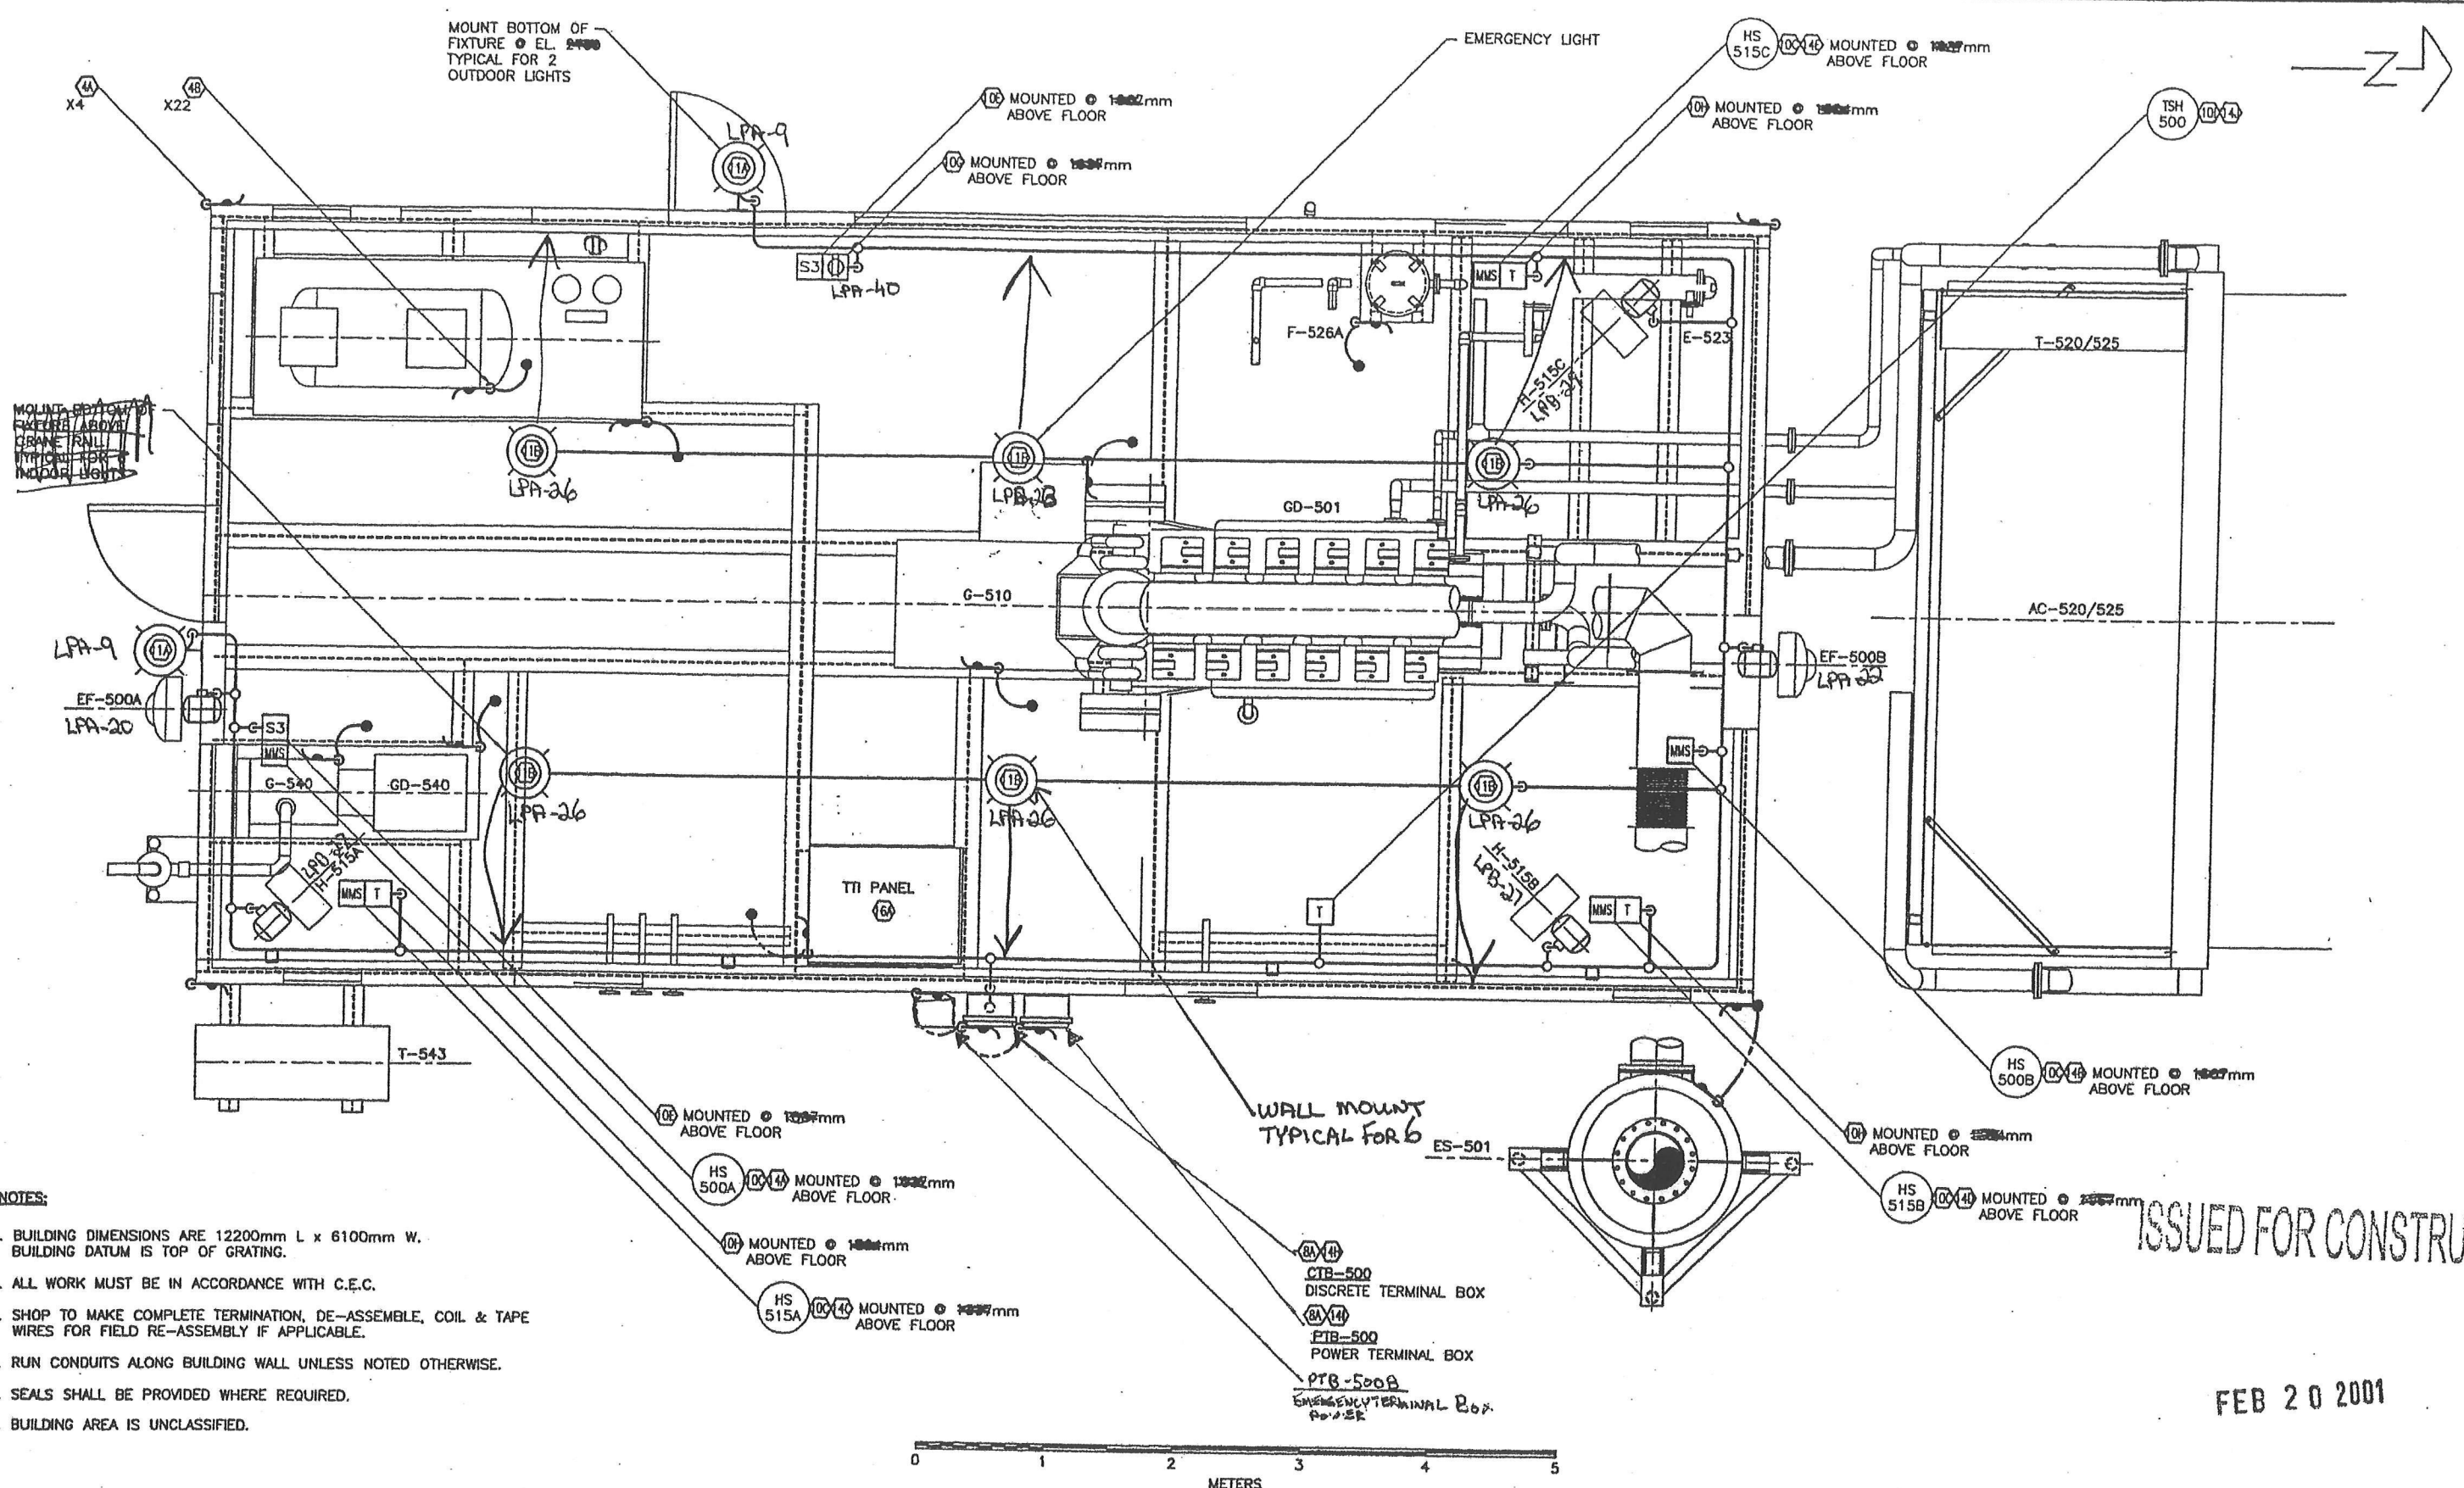

- NOTES:**
1. BUILDING DIMENSIONS ARE 12200mm L x 6100mm W. BUILDING DATUM IS TOP OF GRATING.
  2. ALL WORK MUST BE IN ACCORDANCE WITH C.E.C.
  3. SHOP TO MAKE COMPLETE TERMINATION, DE-ASSEMBLE, COIL & TAPE WIRES FOR FIELD RE-ASSEMBLY IF APPLICABLE.
  4. RUN CONDUITS ALONG BUILDING WALL UNLESS NOTED OTHERWISE.
  5. SEALS SHALL BE PROVIDED WHERE REQUIRED.
  6. BUILDING AREA IS UNCLASSIFIED.

0 1 2 3 4 5  
METERS

DATE: 2001.02.05 9:14am		FILE NAME: J:\jobs00\Draw\00204\ELC\FIELD\D-EL0-00204-4250-01.dwg		No.		ISSUED FOR CLIENT APPROVAL		J.YEE 01/02/05		BY DATE CKD ENG		APPROVED MECH/STRUCT. BY DATE ELECTRICAL BY DATE DATE 01-02-20 BY R.J. PROJECT DATE 01-02-20		DRAWN BY H.HUYNH DATE 01/01/24 CHECKED DATE 01-02-20		BP CANADA ENERGY COMPANY CALLUM GAS PLANT ELECTRICAL GENERATOR BUILDING		DWG. No.: D-EL0-00204-4250		SHEET 1 REV. A		PROPAC 440 East Lake Road, Postal Bag #2 Airdrie, Alberta Canada T4B 2C3	
-------------------------	--	---	--	-----	--	----------------------------	--	----------------	--	-----------------	--	--	--	--	--	--	--	----------------------------	--	----------------	--	--	--