

1 2 3 4 5 6 7 8

A



B

C

D

E

F

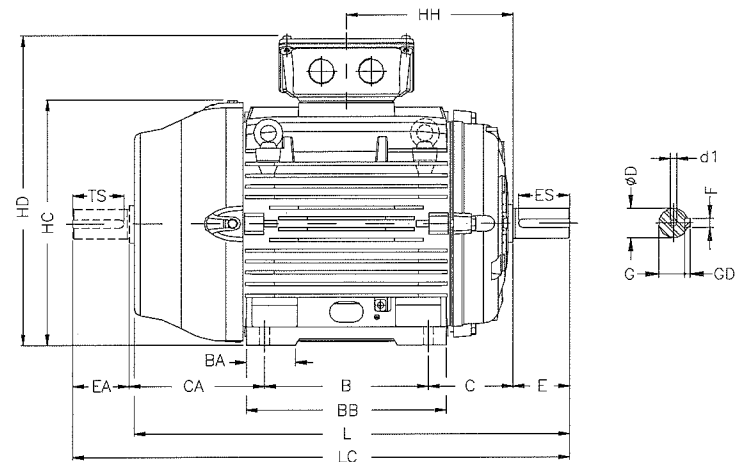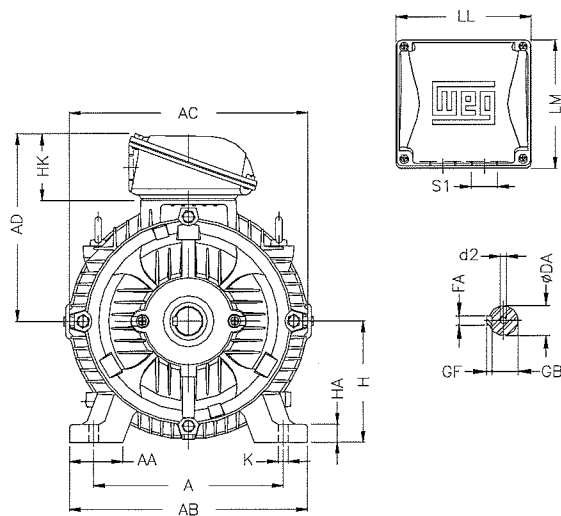

E343937-PM009-50-041-0001

Notes:

Performed by: WV

Checked: SH

Customer: MEG Energy

W22 - Cast Iron Frame - Premium Efficiency - IE3

Three-phase induction motor


Frame 160L - IP55

04-JUN-2014

60187-MDD



A	AA	AB	AC	AD
254	64	308	329	266
B	BA	BB	C	CA
254	63	298	108	174
D	E	ES	F	G
42k6	110	80	12	37
GD	DA	EA	TS	FA
8	42k6	110	80	12
GB	GF	H	HA	HB
37	8	160	22	79
HC	HD	HF	HH	HK
331	426	168	235	101
K	L	LC	LL	LM
14.5	642	756	198.5	190
S1	d1	d2		
2xM40x1,5	DM16	DM16		

HATCH		VENDOR DATA REVIEW		
Name	Signature	Date yy-mm-dd	Comments	
			Yes	No
Doc Number			Sub	
Date Received				
Review Grade			Next Submittal Status	
<input type="checkbox"/> C1 - Proceed to next submission & status <input type="checkbox"/> C2 - Proceed with exceptions as noted to next submission & status <input type="checkbox"/> C3 - Do not proceed, revise as noted & resubmit			<input type="checkbox"/> Internal Review <input type="checkbox"/> Certified Final <input type="checkbox"/> Final <input type="checkbox"/> As-Built	
			Next Submittal Date:	
<input checked="" type="checkbox"/> No further submission required - Complete <input type="checkbox"/> C4 - No further submission required - Cancelled <input type="checkbox"/> No further submission required - Superseded				
Package Coordinator: Name, signature and Date:				
<small>REVIEW ONLY FOR GENERAL CONFORMITY WITH THE SPECIFICATIONS ACCEPTANCE BY THE ENGINEER DOES NOT WARRANT OR REPRESENT THAT THE INFORMATION CONTAINED ON THIS DRAWING/DOCUMENT IS EITHER ACCURATE OR COMPLETE. THE SOLE RESPONSIBILITY FOR CORRECT DESIGN, DETAILS & DIMENSIONS SHALL REMAIN WITH THE PARTY SUBMITTING THE DRAWING/DOCUMENT</small>				