

ConocoPhillips
CPC DWG No: PEM-258-VEN-000-0006

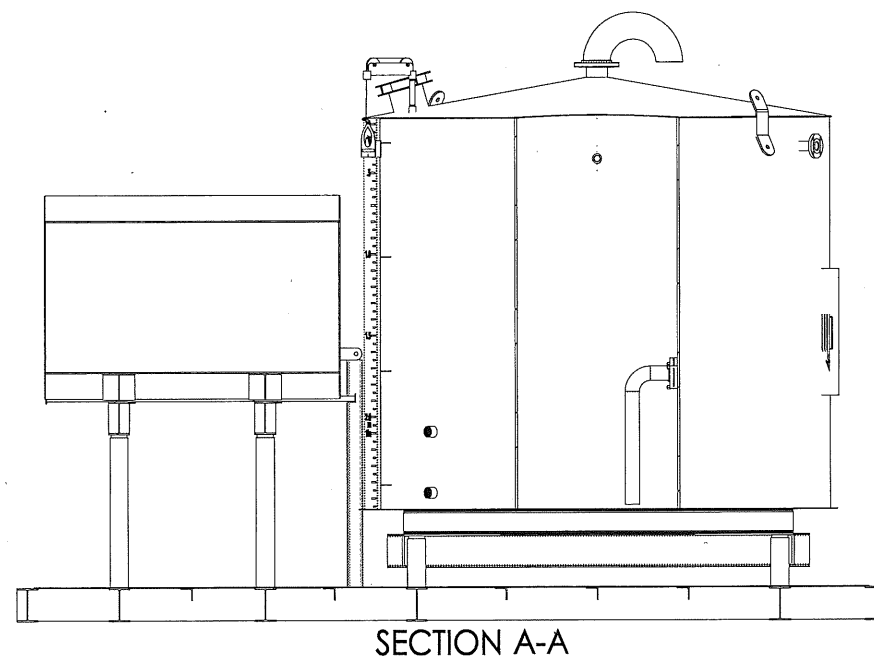
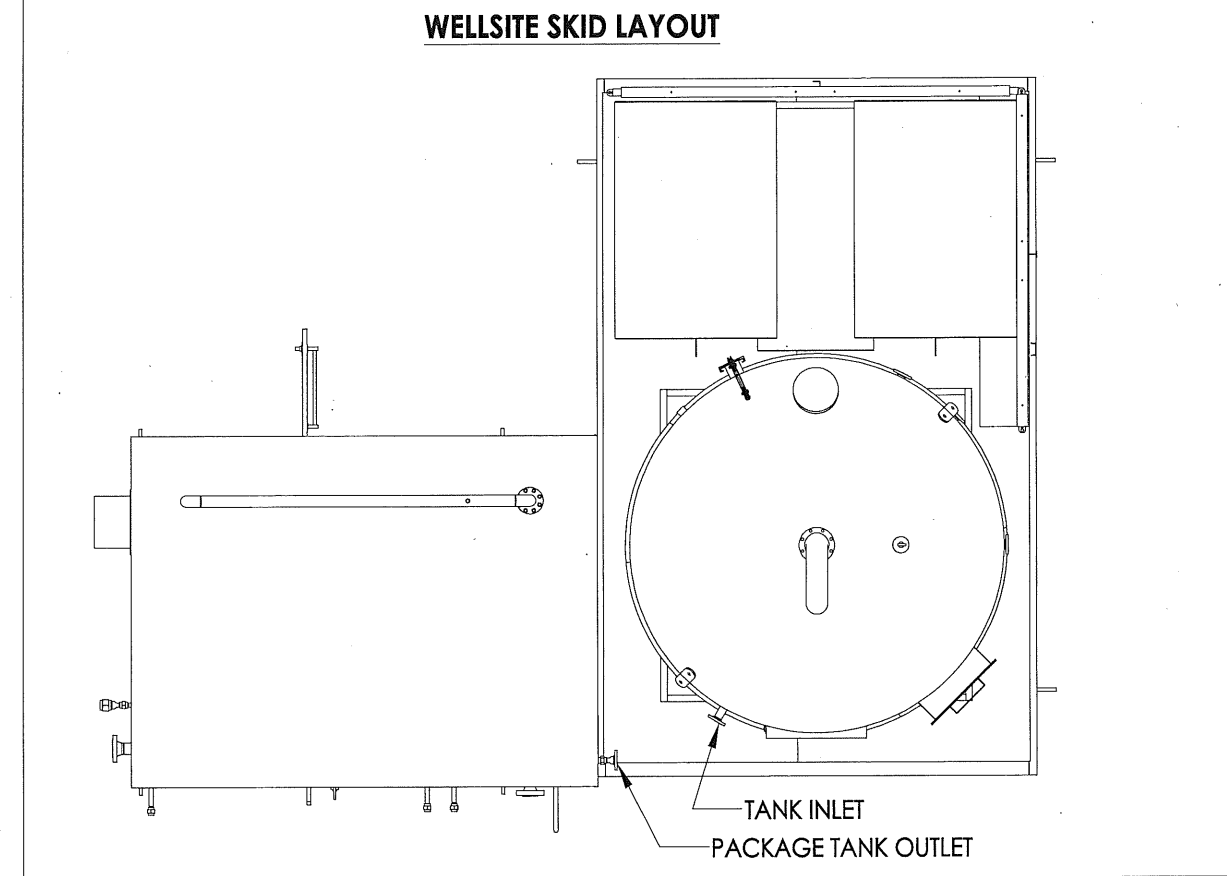
PLAN VIEW
SCALE: 1:28

--	--	





CPC DWG No: PEM-258-VEN-000-0007

THIS DRAWING IS PROPERTY OF NWP INDUSTRIES INC. AND MAY NOT BE REPRODUCED WITHOUT PERMISSION. THIS DRAWING MUST BE RETURNED UPON REQUEST.



ConocoPhillips
CPC DWG No: PEM-258-VEN-000-0008

								ISSUED FOR APPROVAL	 NWP INDUSTRIES INC. Total oilfield supply. P.O. BOX 6280, INNISFAIL, AB T4G 1S9 PH: (403) 227-4100 FAX: (403) 227-4102	CONOCO PHILLIPS CANADA SWEET VERTICAL SEPARATOR PACKAGE 24" OD x 96" S/S @1480 PSIG 100 BBL TANK		
		C	OCT 18/13	EB			RE-IFA	<input type="checkbox"/> 1. APPROVED PROCEED WITH CONSTRUCTION <input type="checkbox"/> 2. APPROVED, REVISE AS NOTED, PROCEED WITH CONSTRUCTION <input type="checkbox"/> 3. NOT APPROVED REVISE AND RESUBMIT		GENERAL ARRANGEMENT		
		B	OCT 03/13	EB			ISSUED FOR APPROVAL			DWN: EB	CHK: -	APP: -
08907-001-G-001	GENERAL ARRAGEMENT DRAWING	A	SEPT 20/13	EB	-	-	ISSUED FOR APPROVAL			DATE: SEP 21/12	DATE: -	DATE: -
DOCUMENT NO.	DESCRIPTION	REV.	DATE	BY	CHK	APP	DESCRIPTION	SIGNATURE _____ DATE _____				
REFERENCE DRAWINGS		DRAWING REVISIONS						ALL DIMENSIONS IN INCHES				
									SCALE: 1:48	DWG: 08907-001-G-001		REV: C
									SHEET: 3 OF 3			

THIS DRAWING IS PROPERTY OF NWP INDUSTRIES INC. AND MAY NOT BE REPRODUCED WITHOUT PERMISSION. THIS DRAWING MUST BE RETURNED UPON REQUEST.